


SPEED LIMIT	*S	*T	BUFFER
25 (LOW VOLUME)	100'	125'	115'
25	200'	180'	155'
30	200'	180'	200'
35	350'	245'	250'
40	350'	320'	305'
45	500'	540'	360'

SIGN SPACING		
ARTERIALS AND COLLECTORS	45/55MPH	500'
ARTERIALS AND COLLECTORS	35/40MPH	350'
ARTERIALS AND COLLECTORS	25/30MPH	200'
RESIDENTIAL STREETS	25MPH OR LESS	100'

ALL SIGNS ARE 36"X 36" BLACK ON ORANGE UNLESS OTHERWISE DESIGNATED

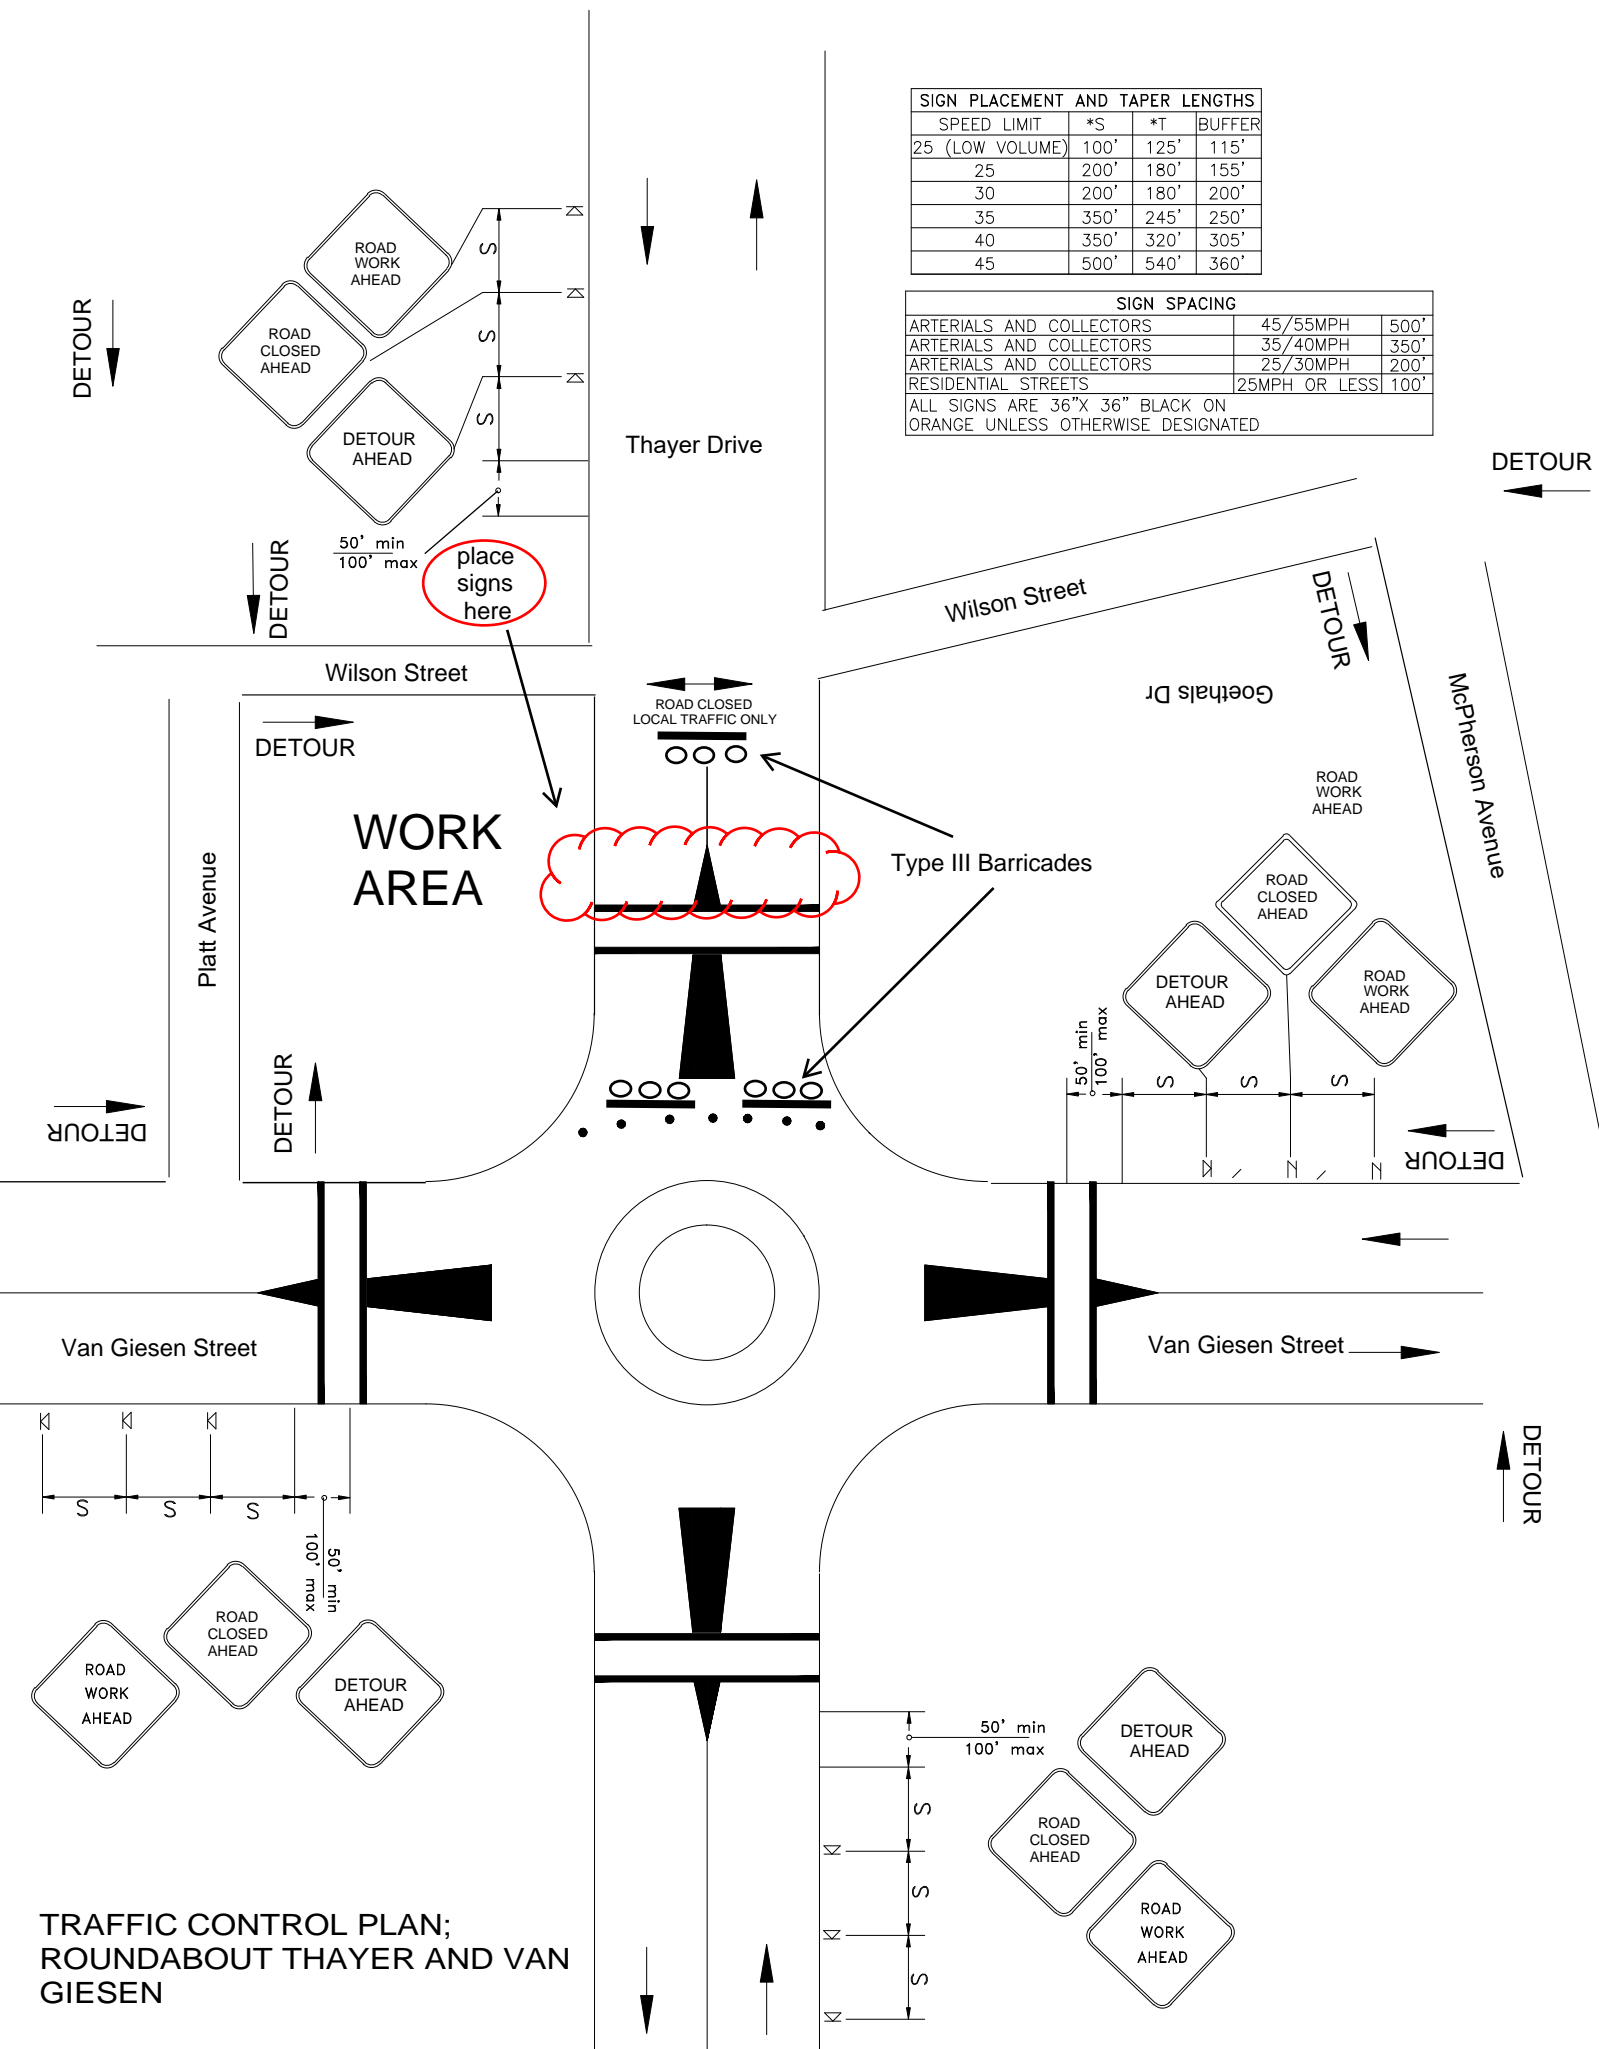

TRAFFIC CONTROL PLAN;
 ROUNDABOUT THAYER AND VAN
 GIESEN